
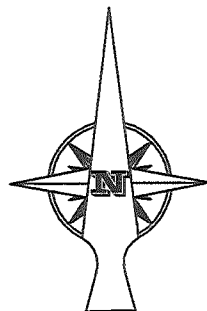


RECORD OF SURVEY
BLOCKS 5 AND LOT 5 1/2 IN RAILROAD 2ND ADDITION
IN THE VILLAGE OF EDGAR IN THE NE 1/4 OF
SEC. 34, T3N-R6W OF THE 6TH P.M.,
CLAY COUNTY, NEBRASKA.

NW COR OF NE 1/4 of
SEC. 34
1" Iron Bar 0.3' Deep
NE 33.54' to 5/8" Rebar
NW 39.52' to 5/8" Rebar
SW 40.17' to Chiseled "X"
in the top of 24" Conc. Culv.
So. 34.30' to nail 0.5' above
ground in West Face of P.Pole

NE COR OF NE 1/4 of
SEC. 34
1" Pipe w/Cap 0.4' Deep
NE 37.79' to "X" Nails 0.6' above
ground in SE Face of a P.Pole
SE 34.47' to "X" Nails 0.8' above
ground in SE Face of a P.Pole
WNW 92.27' to Nail 0.8' above ground
in South Face of P.Pole
WSW 111.40' to a Rivet in the top of
the East end of a 36" CMP

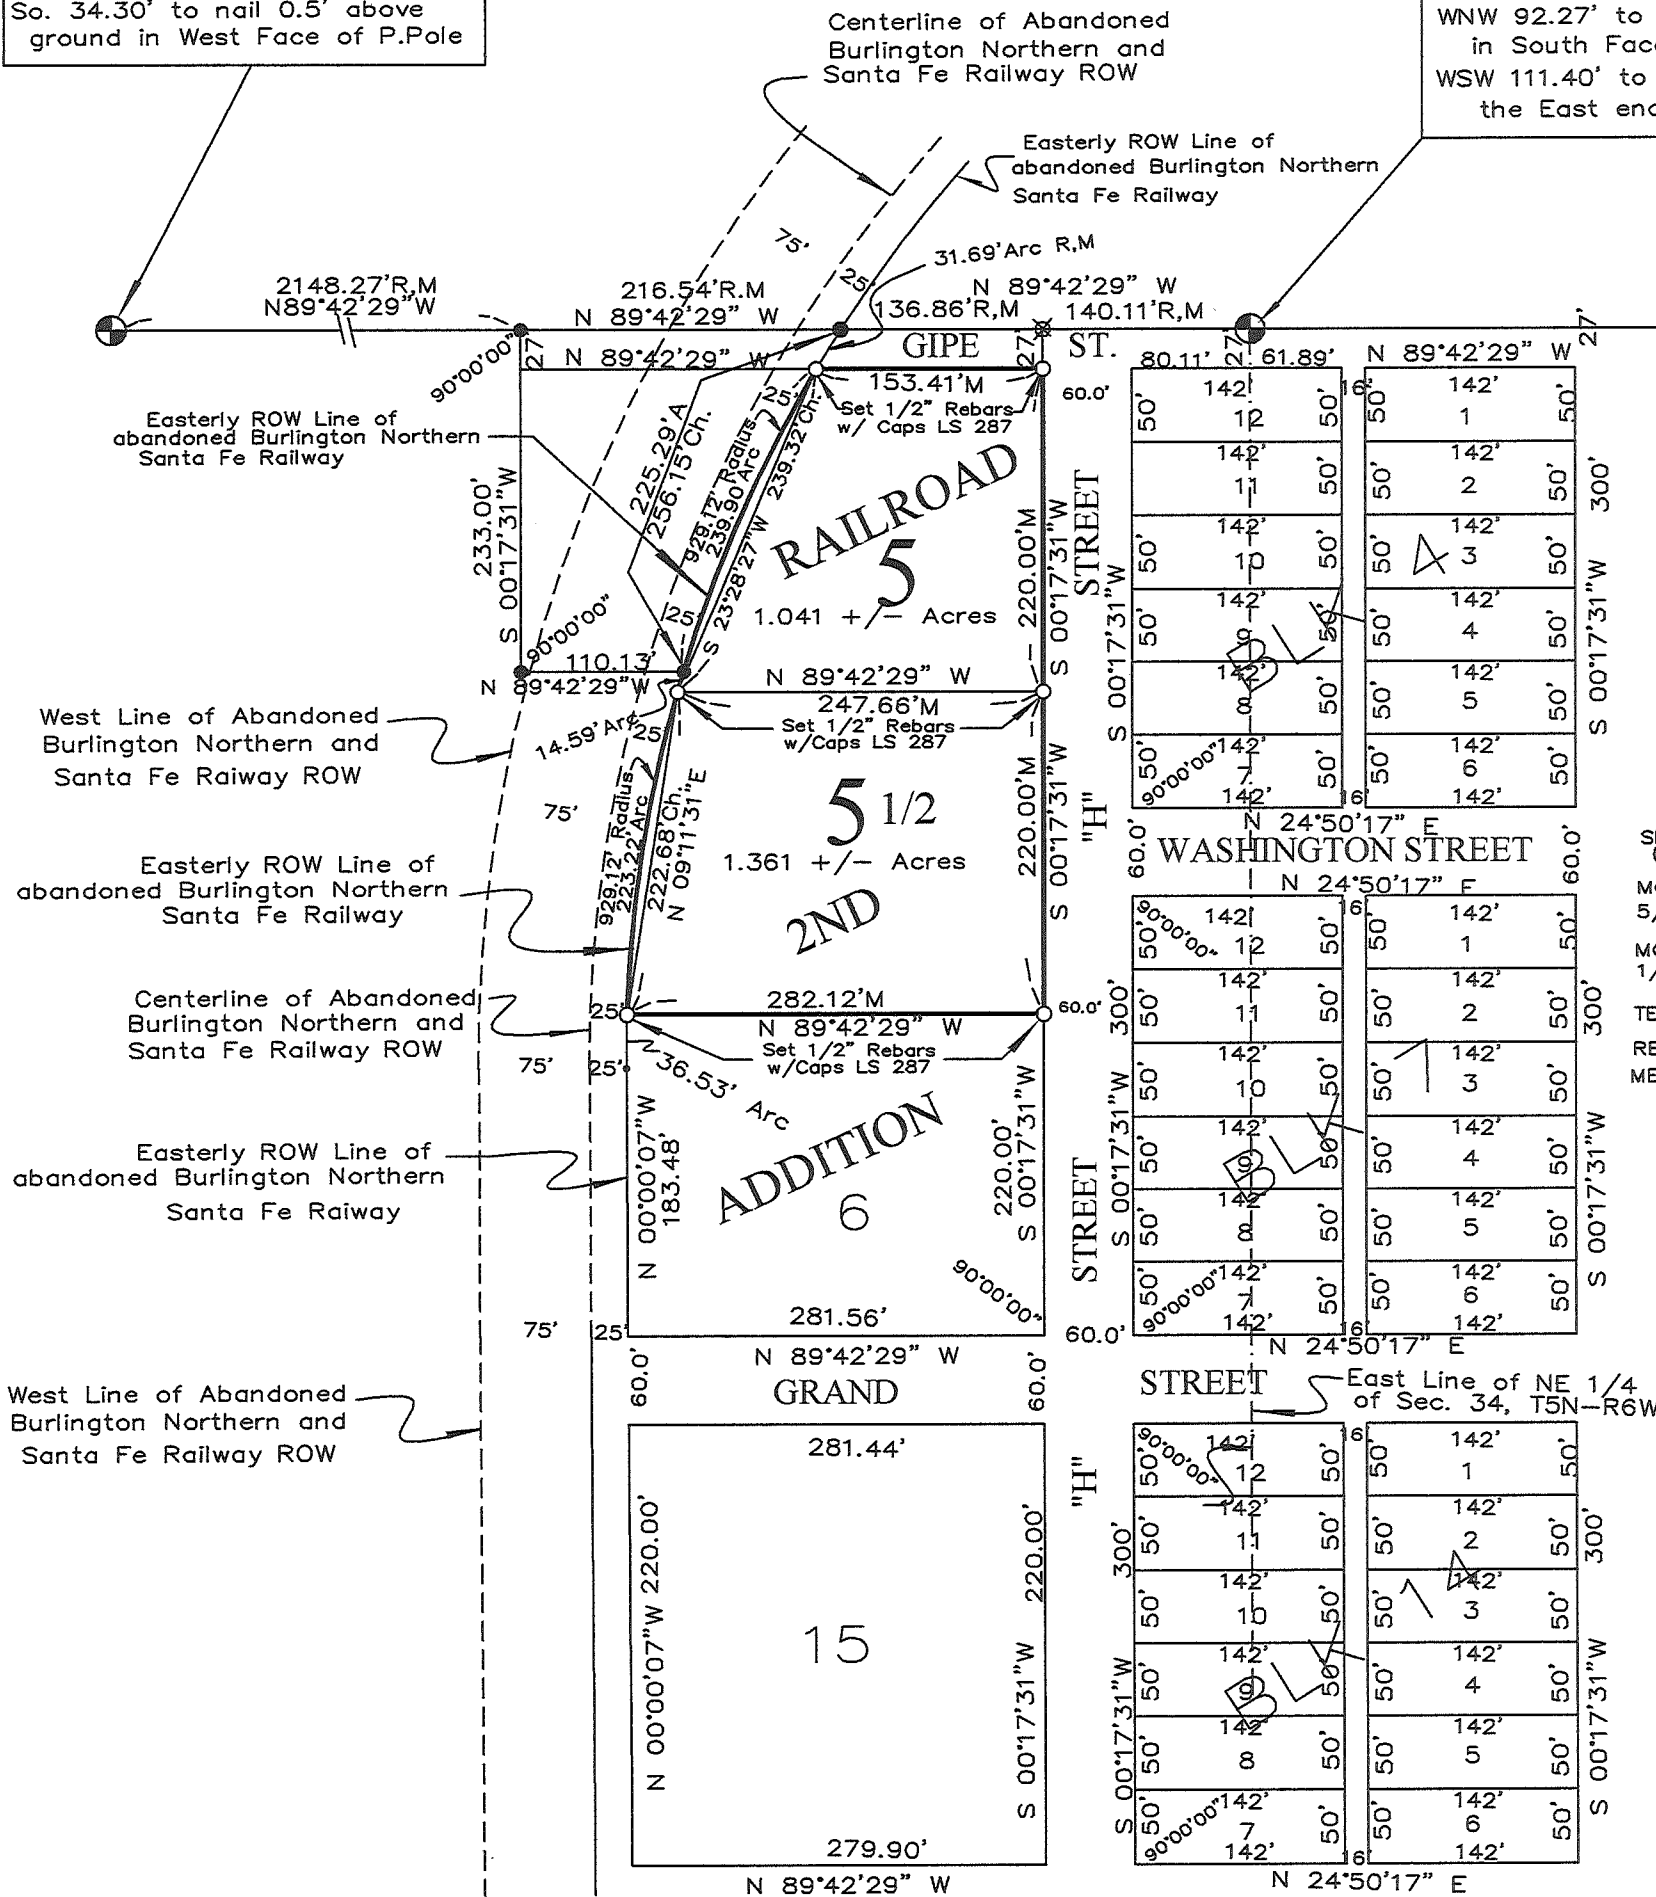

SCALE: 1"=130'

LEGEND
SECTION CORNERS =
(Found as shown)
MONUMENTS FOUND =
5/8" Rebar w/Cap 448
MONUMENTS SET =
1/2" Rebar w/Cap 287
TEMP. POINT SET =
RECORDED MEASUREMENTS = R
MEASURED DISTANCES = M

LEGAL DESCRIPTION

ALL OF BLOCK 5 AND BLOCK 5 1/2
IN RAILROAD 2ND ADDITION TO THE
VILLAGE OF EDGAR, CLAY COUNTY,
NEBRASKA, ACCORDING TO THE
RECORDED PLAT THEREOF.

SURVEY RECORD REPOSITORY
RECEIVED

OCT 04 2011

\$ 5

County Clay

1039-122

SURVEYOR'S NOTE

I hereby state that I am a professional land surveyor
licensed in accordance with the laws of the State of
Nebraska, and that this survey was performed by me or
under my direct supervision, and is accurate to the best
of my knowledge. All distances shown on the plat are
measured in feet and decimals of a foot, and all corners
are marked with permanent monuments as shown on the
plat.

Signed this 31st day of May, 2011.

ROGER S. PARKS LS.287

